



EXISTING UTILITY LINES

CABLE

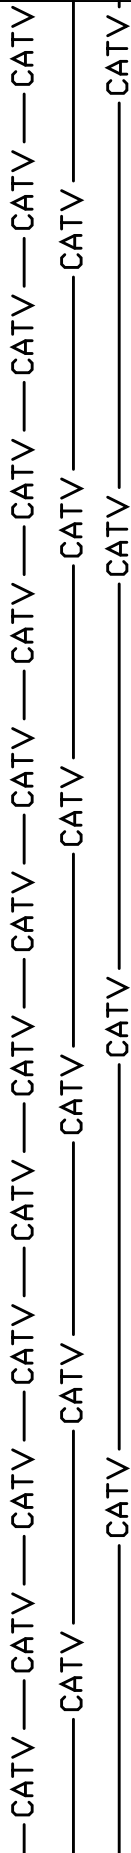


ELECTRIC

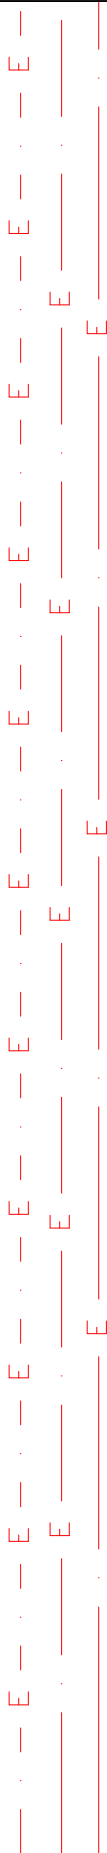


FIRE




GAS

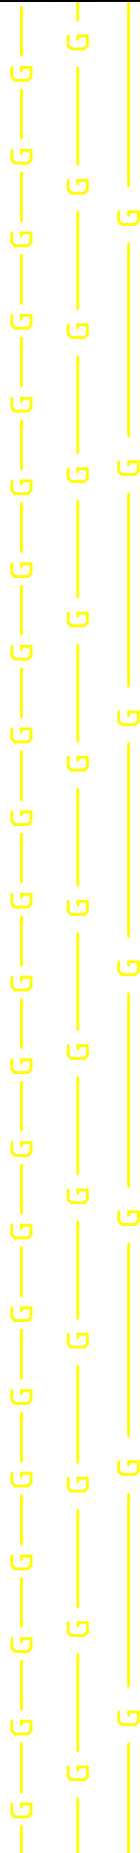

STORM DRAIN

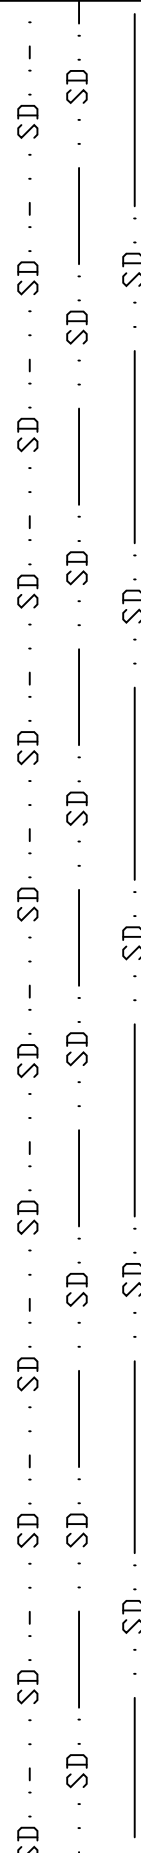

TELEPHONE

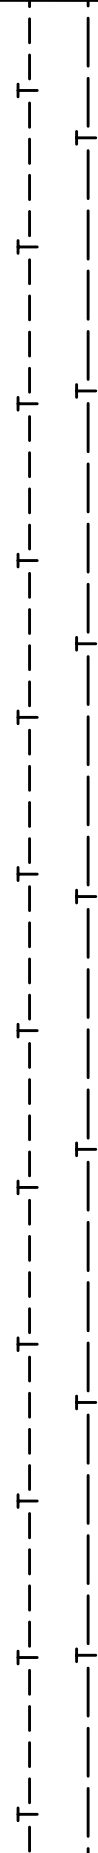

EXISTING UTILITY LINES


WATER AGENCIES' DESIGN GUIDE

COMMITTEE APPROVAL: 4/15/2004


EXHIBIT "B" 1 OF 3

EXISTING UTILITY LINES


WATER

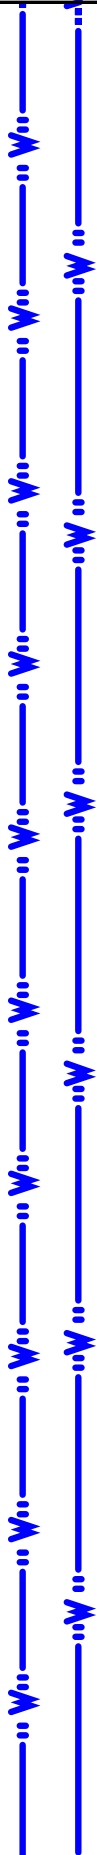

RAW WATER

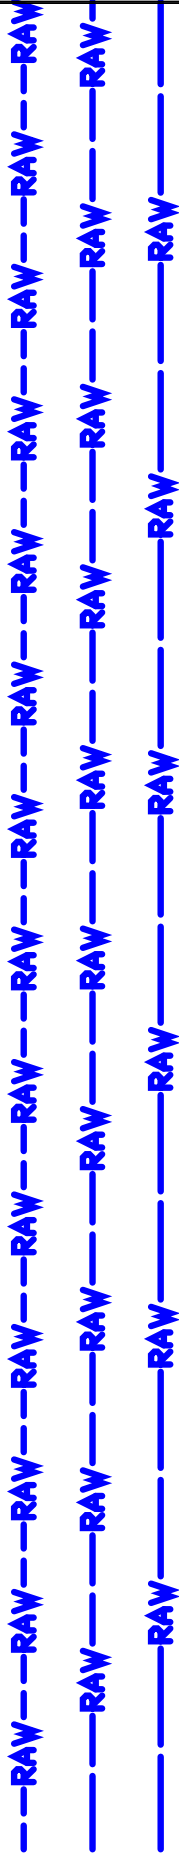


RECYCLED WATER

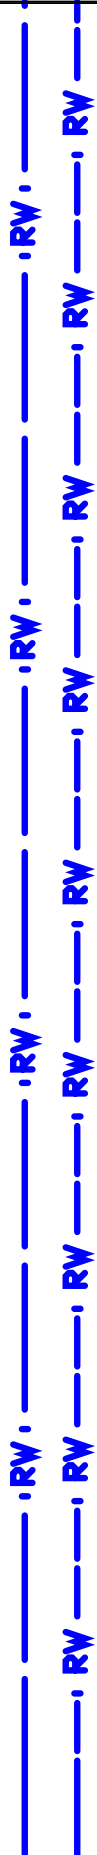


SEWER



FORCE MAIN

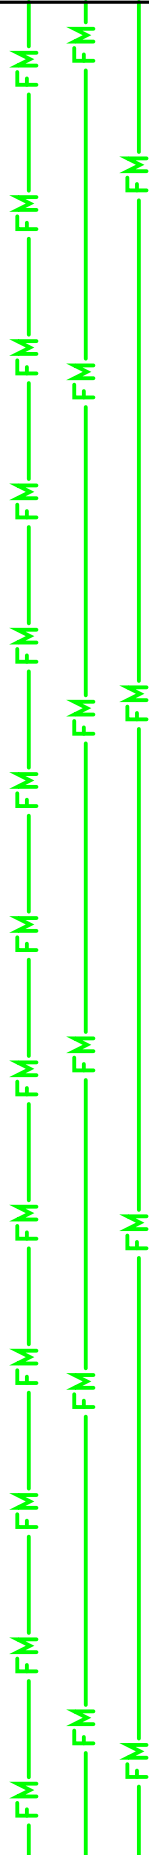


FORCE SEWER

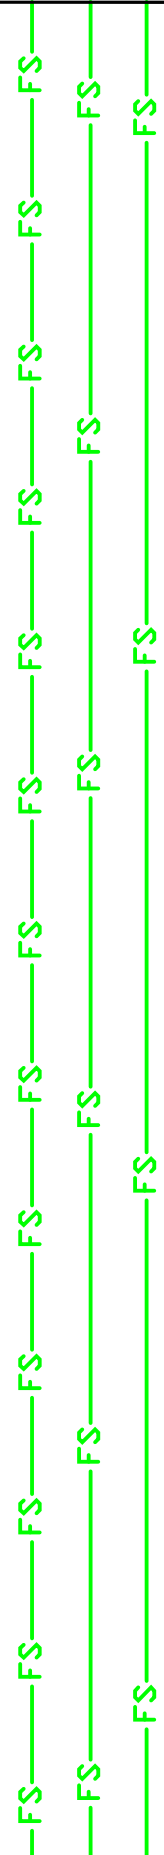


SPECIAL LINETYPES


JOINT TRENCH

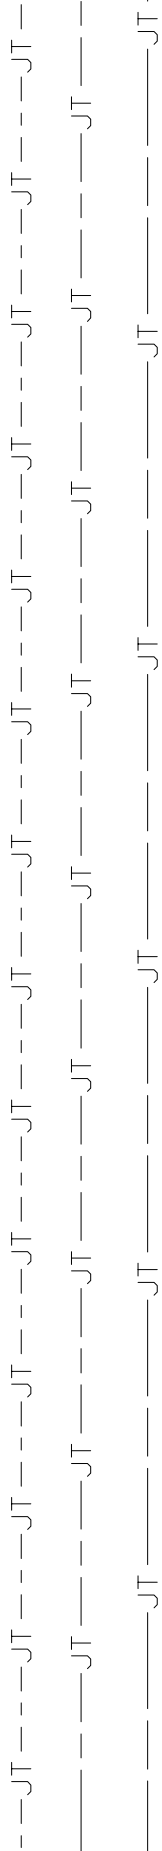


CUT FILL LINES

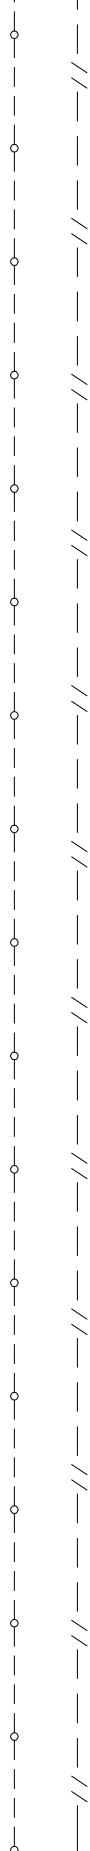

DAYLIGHT

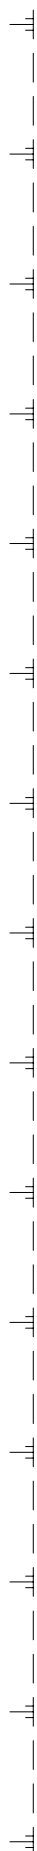

FENCE LINES

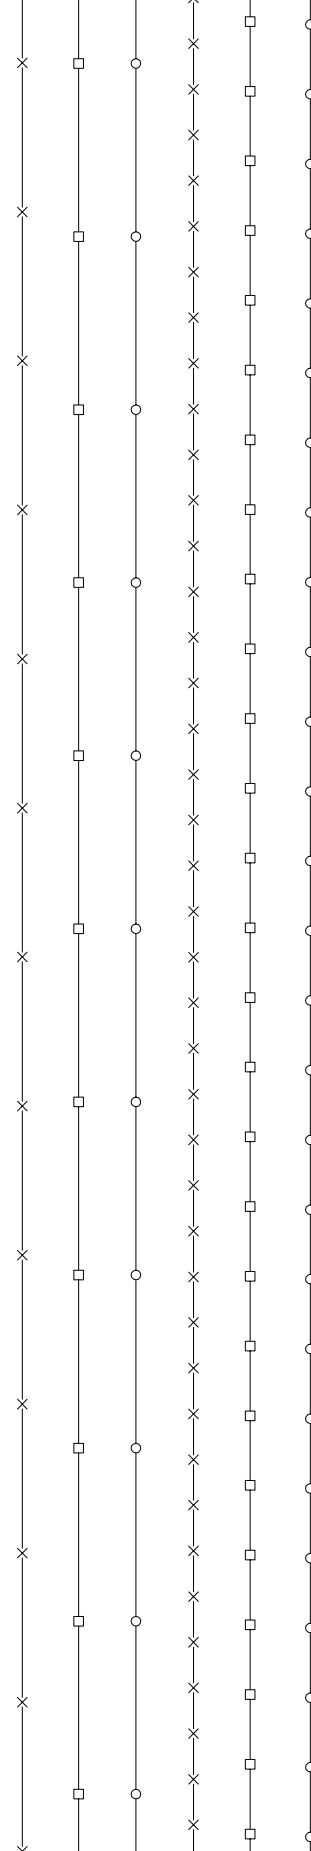

SWALE/FLOW LINES



SANDBAG



TRACK/RR/TROLLEY



SPECIAL LINETYPES